



EXIST. RESIDENCE
ADDITION

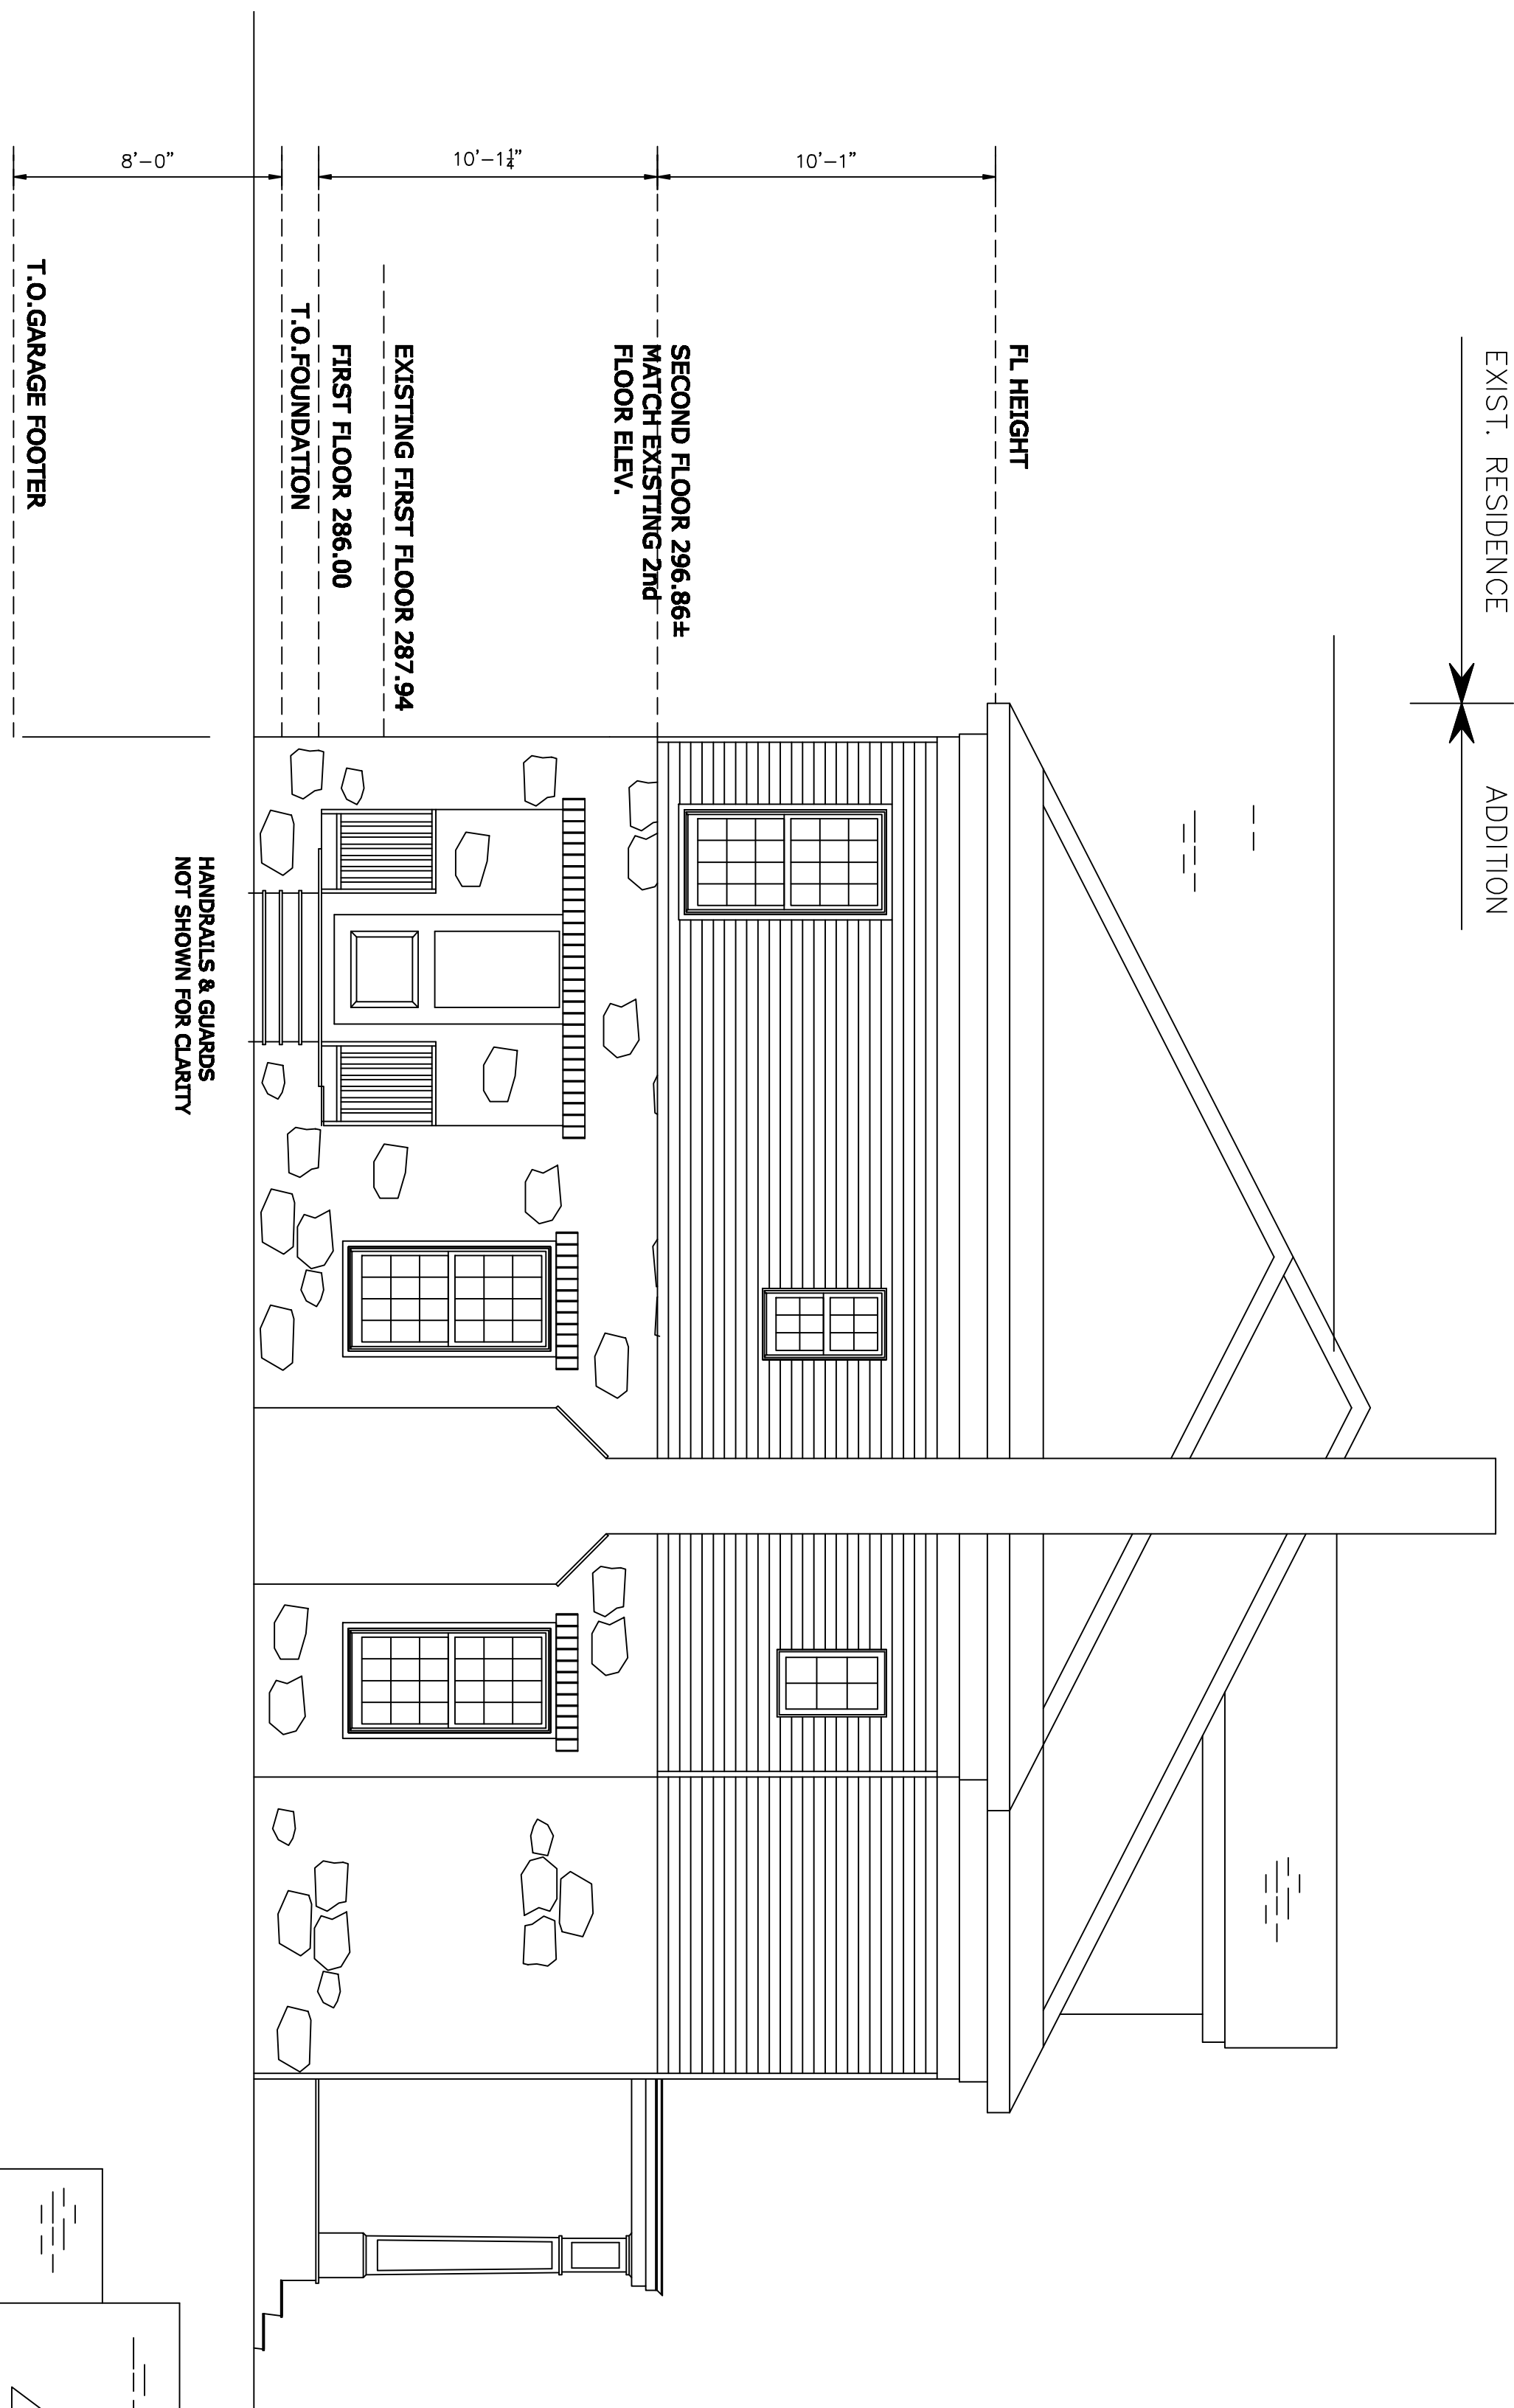

1
A-3 FRONT ELEVATION
SCALE: 1/4" = 1'-0"

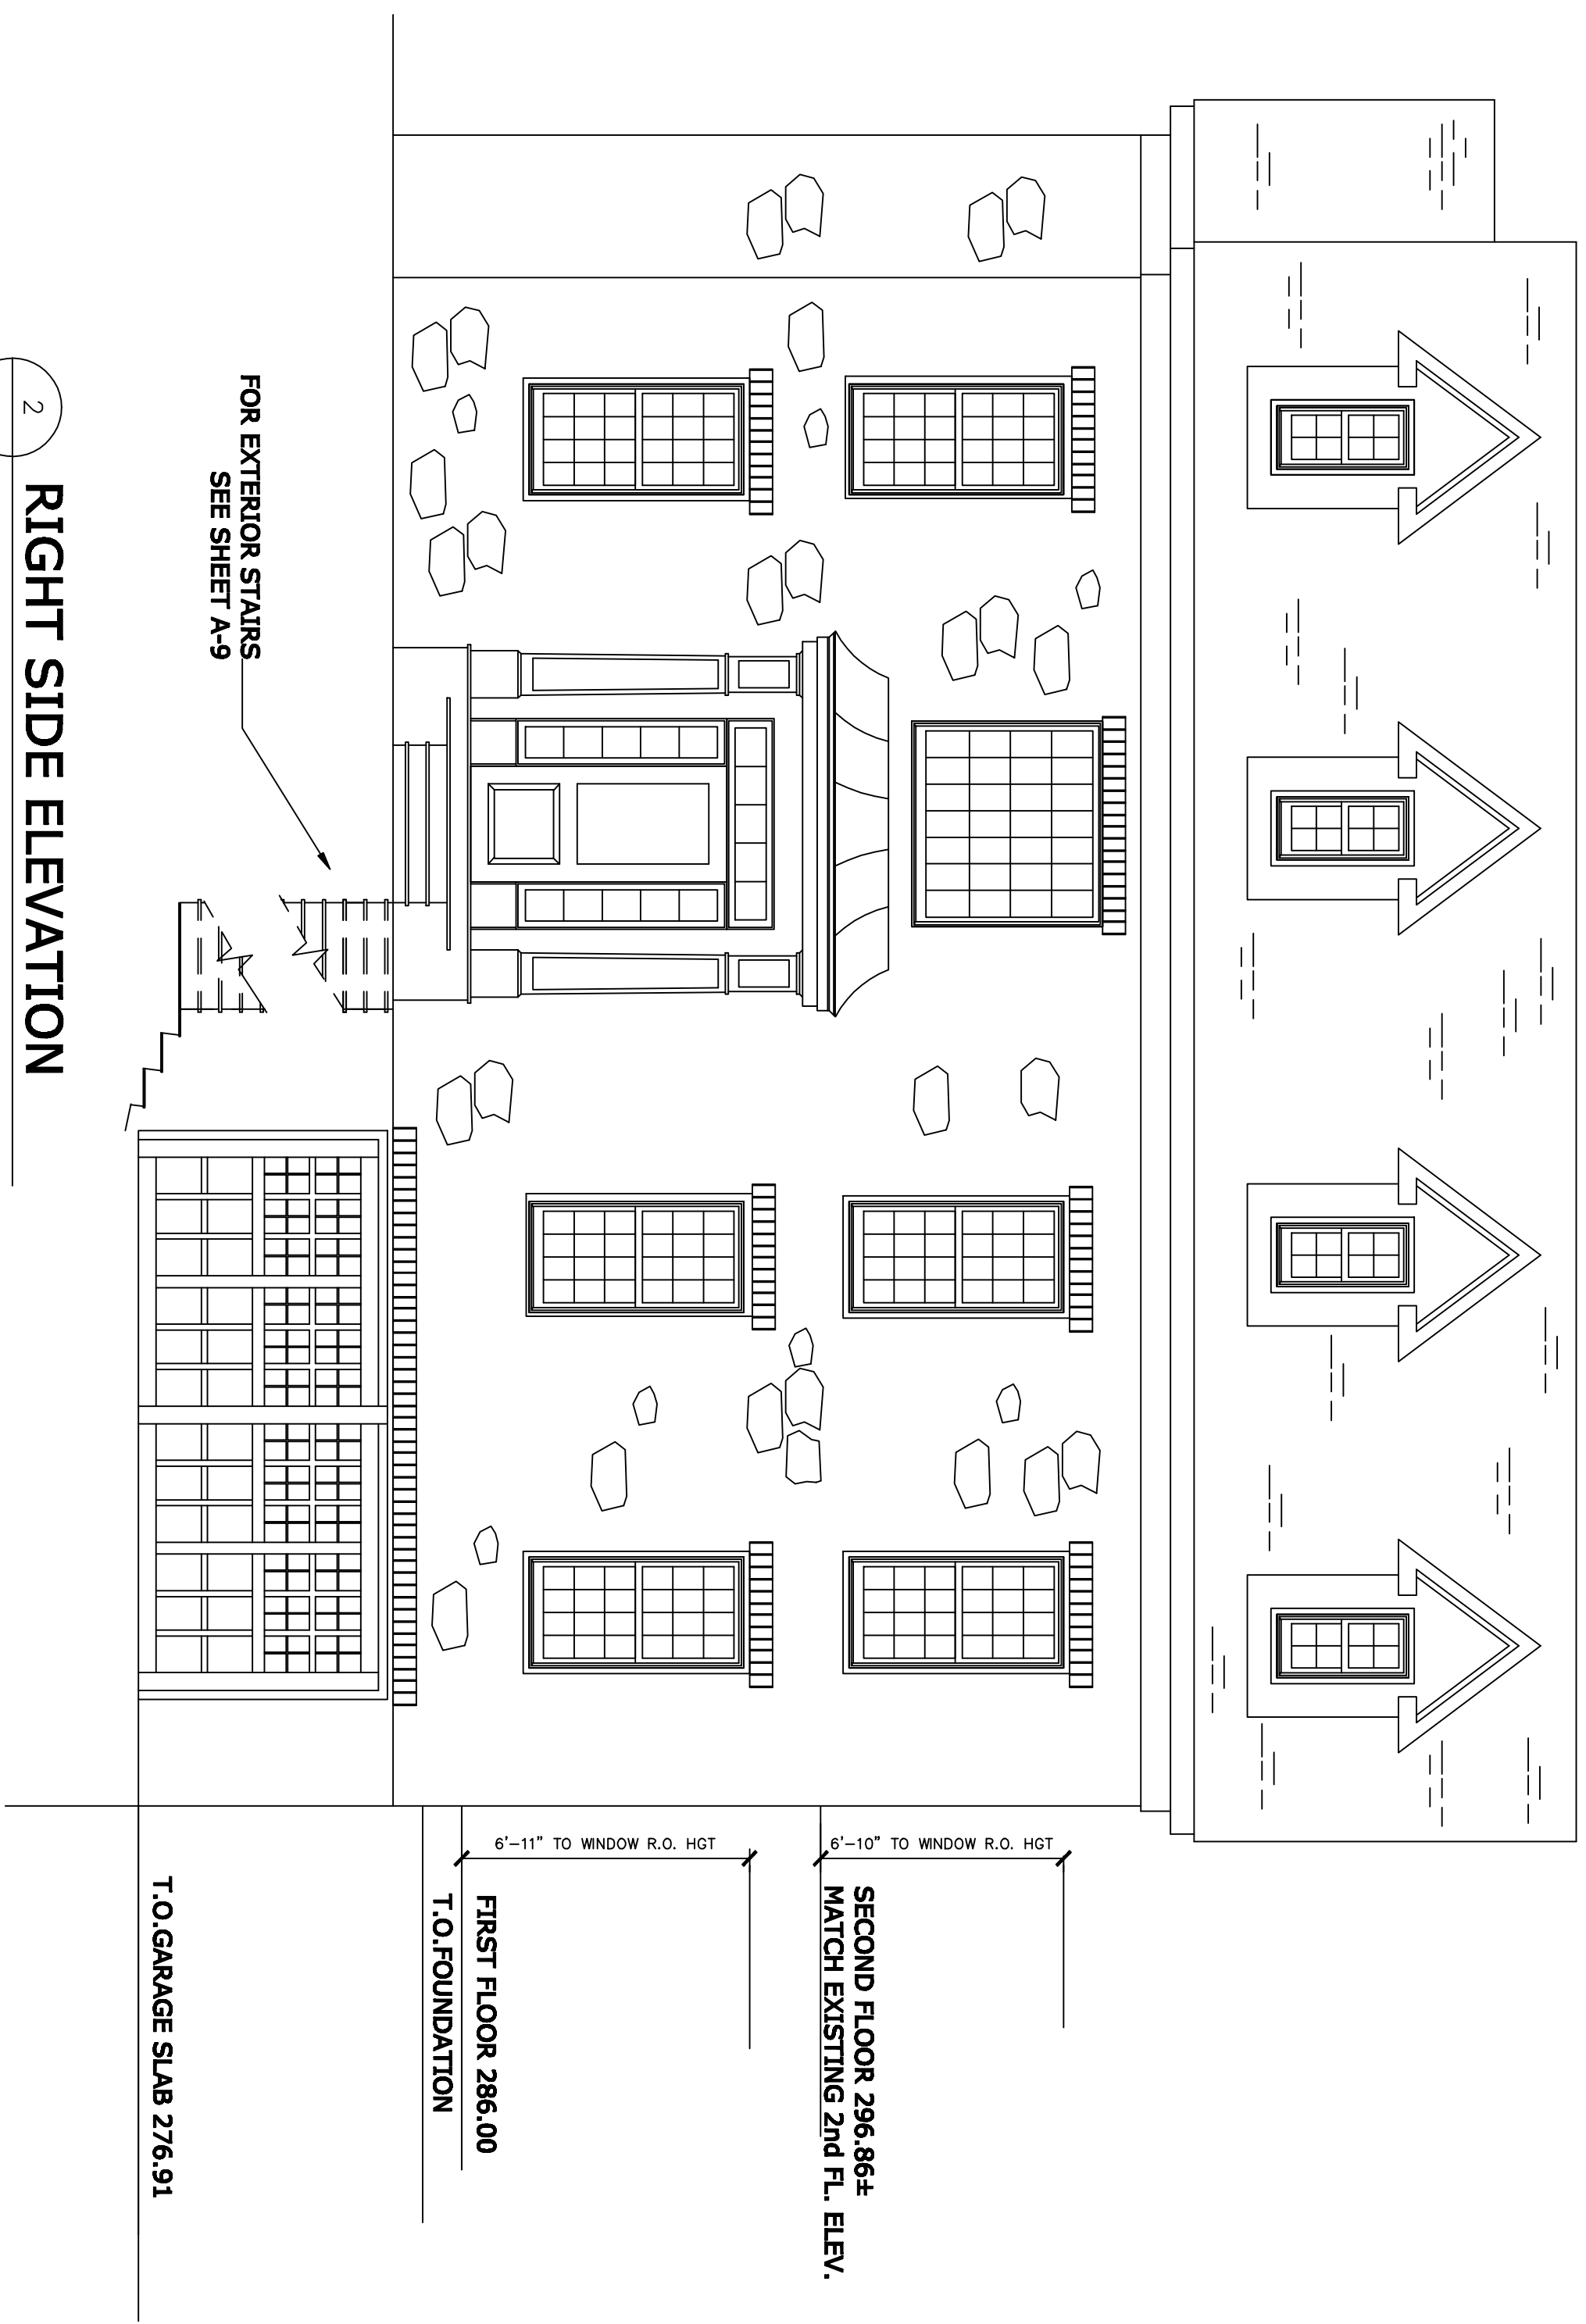

2
A-3 RIGHT SIDE ELEVATION
SCALE: 1/4" = 1'-0"

Tim D. Sase
Professional Engineer
Registration Number:
PE-045372-R

Wroblecki Associates
27 Oak Hill Circle
Malvern, PA 19355
(610) 444-8079

© EDWARD WROBLESKI, JR.

A-3	
ELEVATIONS	
date	05-25-07
drawn by	AS SHOWN
checked by	
job number	SHS5362

THOMAS RESIDENCE
425 MULBERRY LANE
HAVERFORD, PA 19041
LOWER MERION TOWNSHIP

SassCo Engineering Inc. Consulting & Design		
274 Berwind Road	Wayne	PA 19087
TEL: 6 1 0 9 9 5 2 1 7 6		
FAX: 6 1 0 9 7 1 2 4 0 6		
revised:	date:	description:

© Date:	Signed	© Date:	Signed
---------	--------	---------	--------